
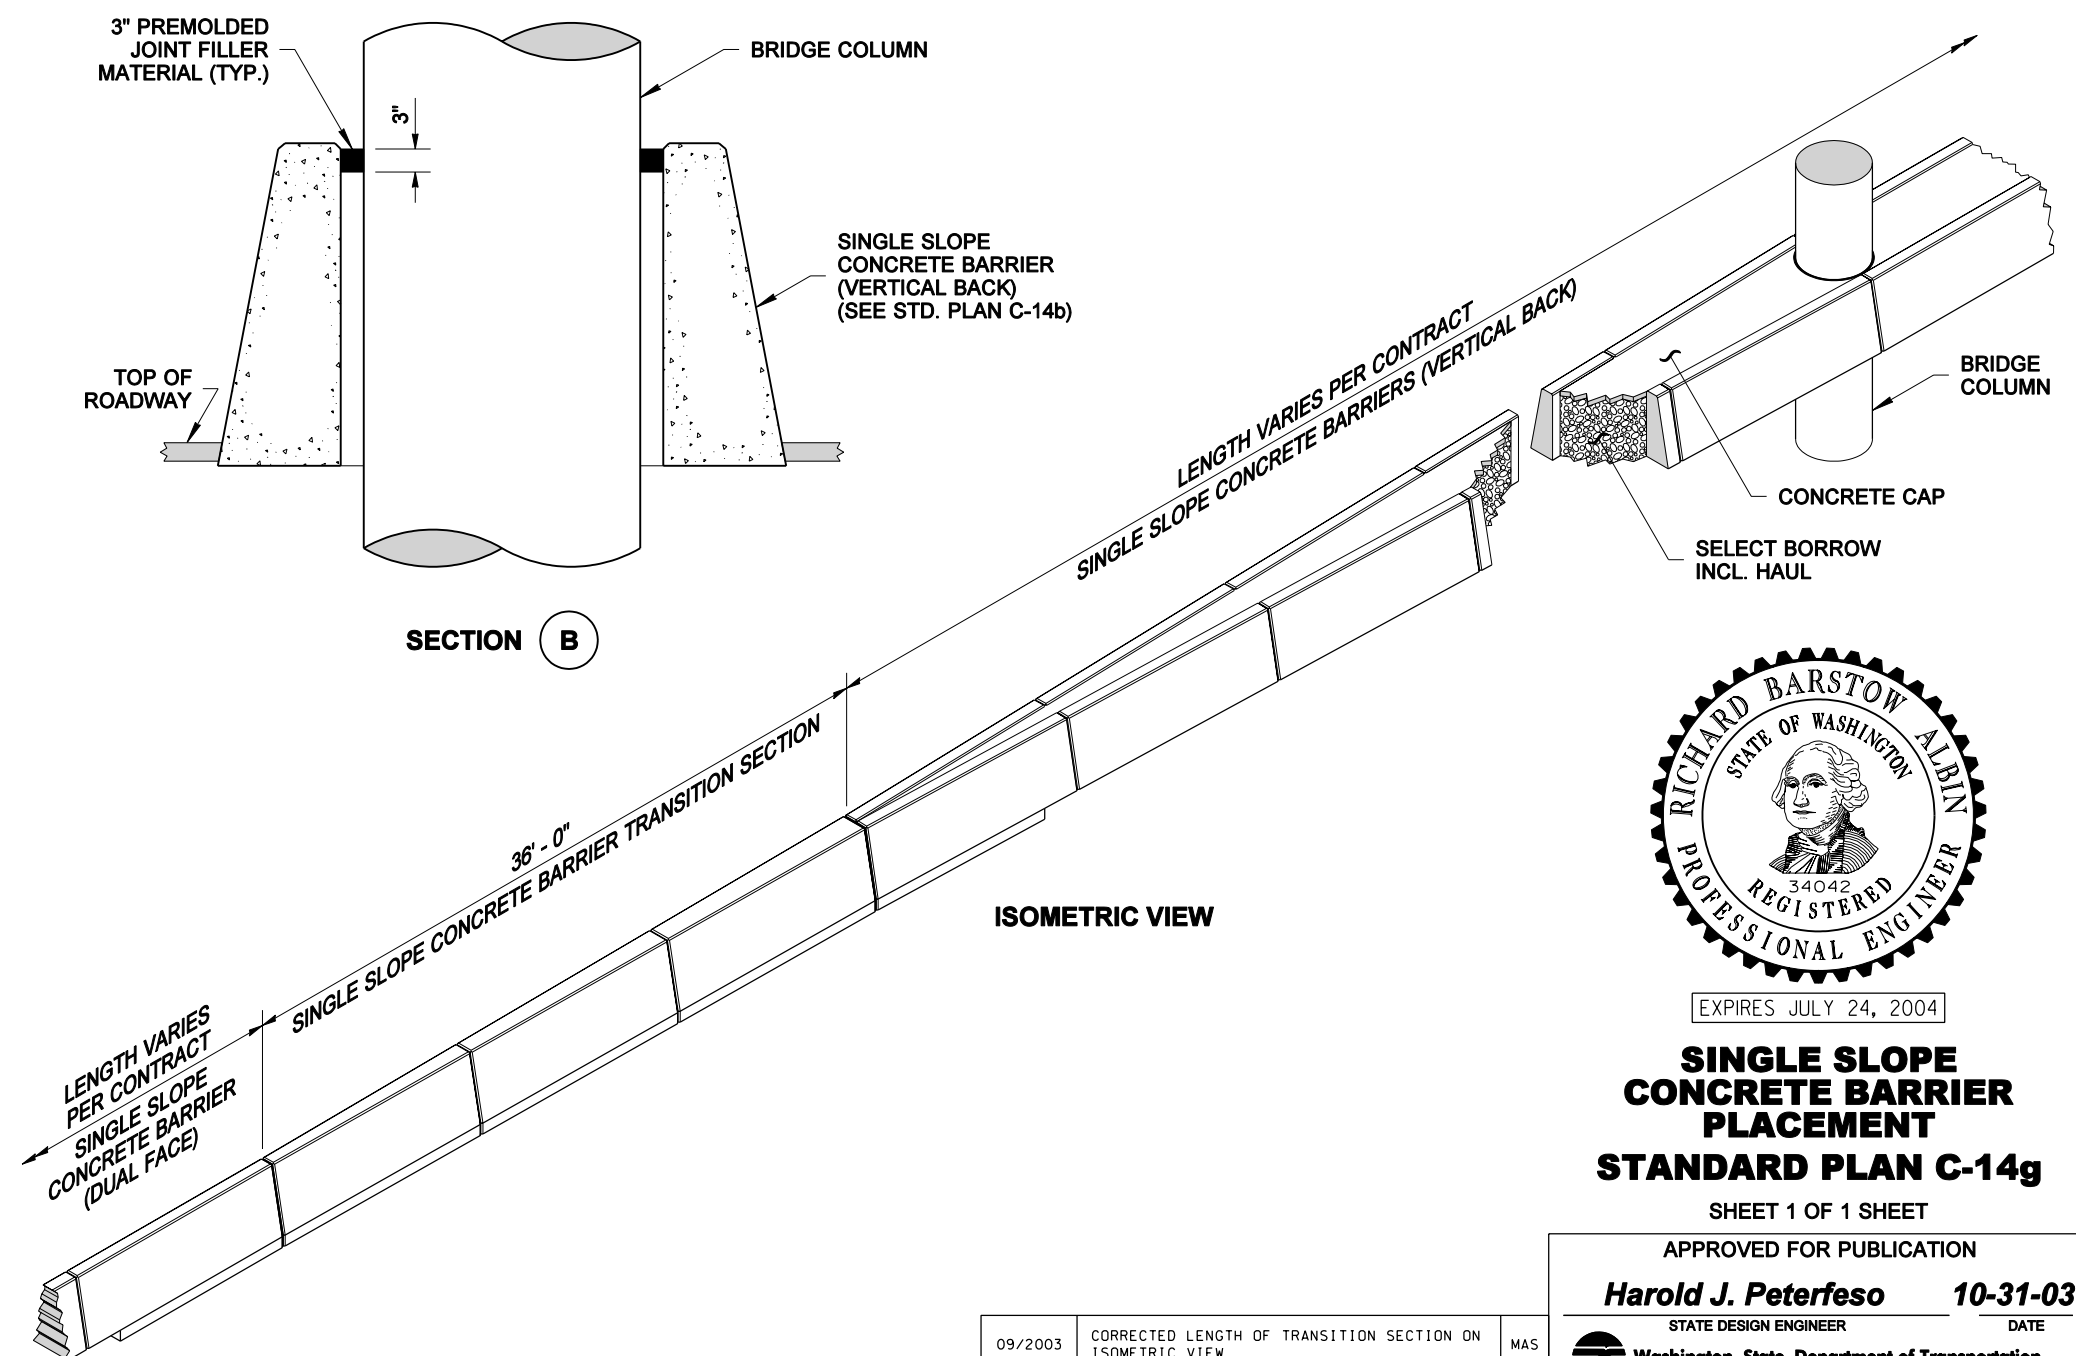
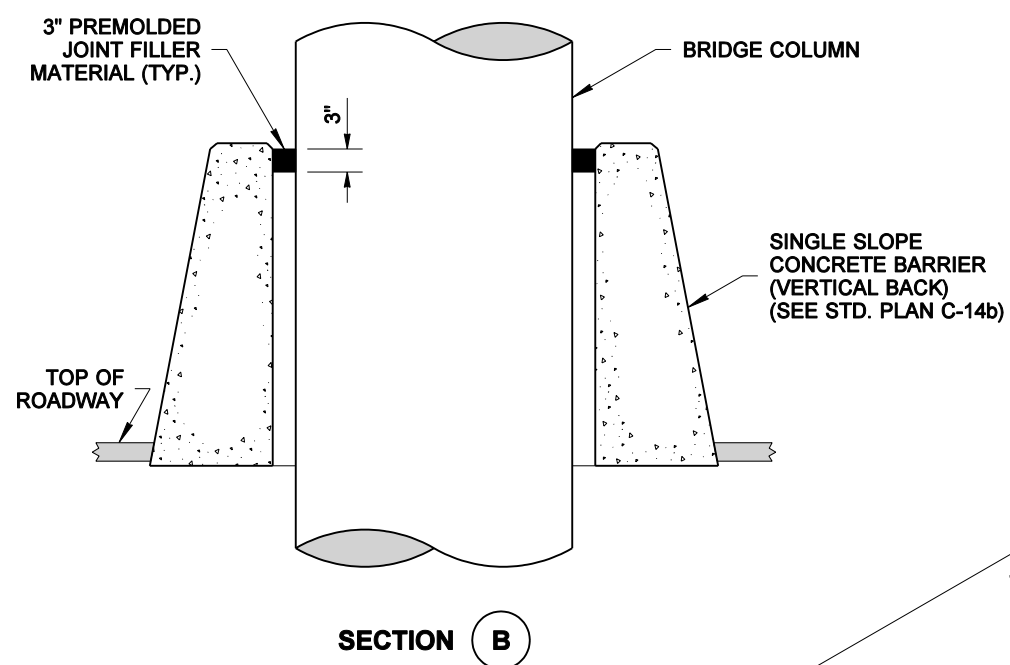
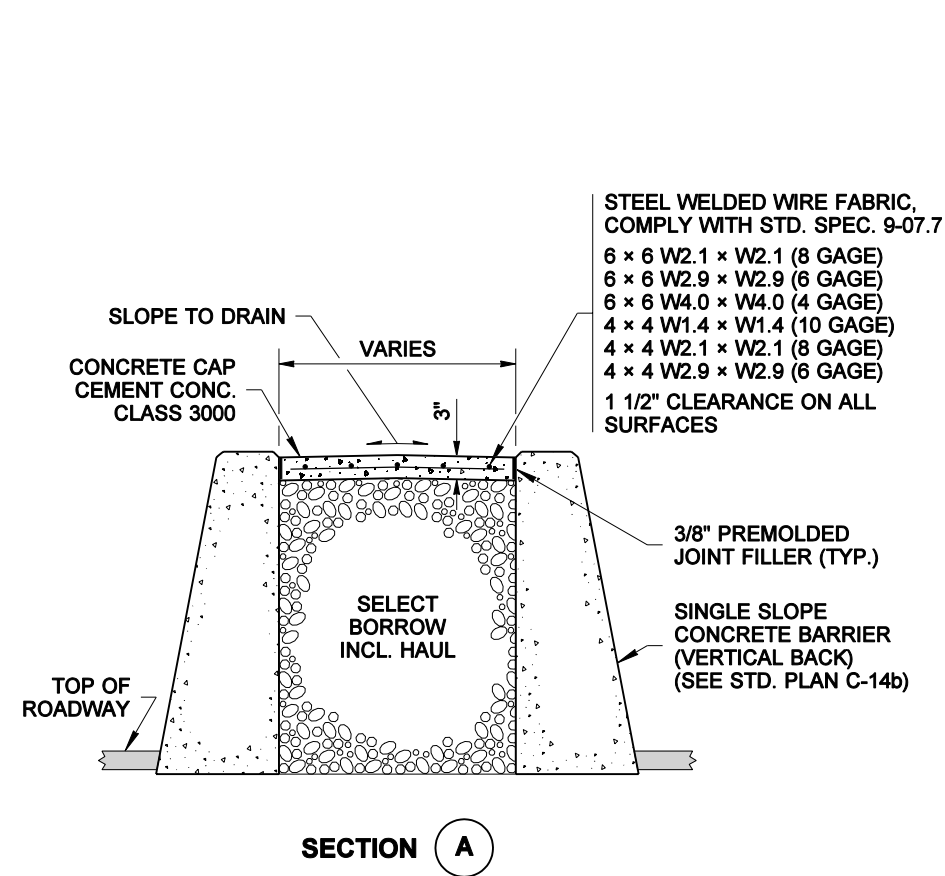


NOTE: THIS PLAN IS NOT A LEGAL ENGINEERING DOCUMENT BUT AN ELECTRONIC DUPLICATE. THE ORIGINAL, SIGNED BY THE ENGINEER AND APPROVED FOR PUBLICATION, IS KEPT ON FILE AT THE WASHINGTON STATE DEPARTMENT OF TRANSPORTATION. A COPY MAY BE OBTAINED UPON REQUEST.

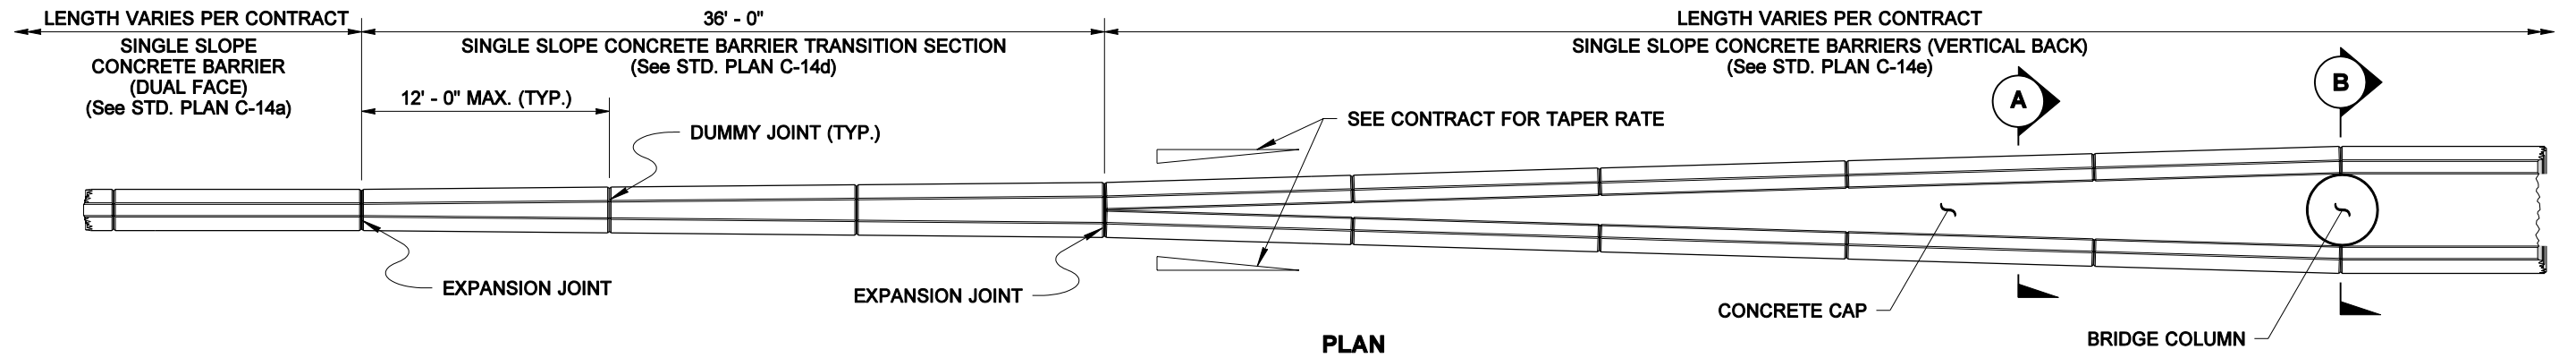

EXPIRES JULY 24, 2004

**SINGLE SLOPE
CONCRETE BARRIER
PLACEMENT
STANDARD PLAN C-14g**

SHEET 1 OF 1 SHEET

APPROVED FOR PUBLICATION

Harold J. Peterfeso 10-31-03

STATE DESIGN ENGINEER

DATE



Washington State Department of Transportation

09/2003	CORRECTED LENGTH OF TRANSITION SECTION ON ISOMETRIC VIEW	MAS
DATE	REVISION	BY